



修改前

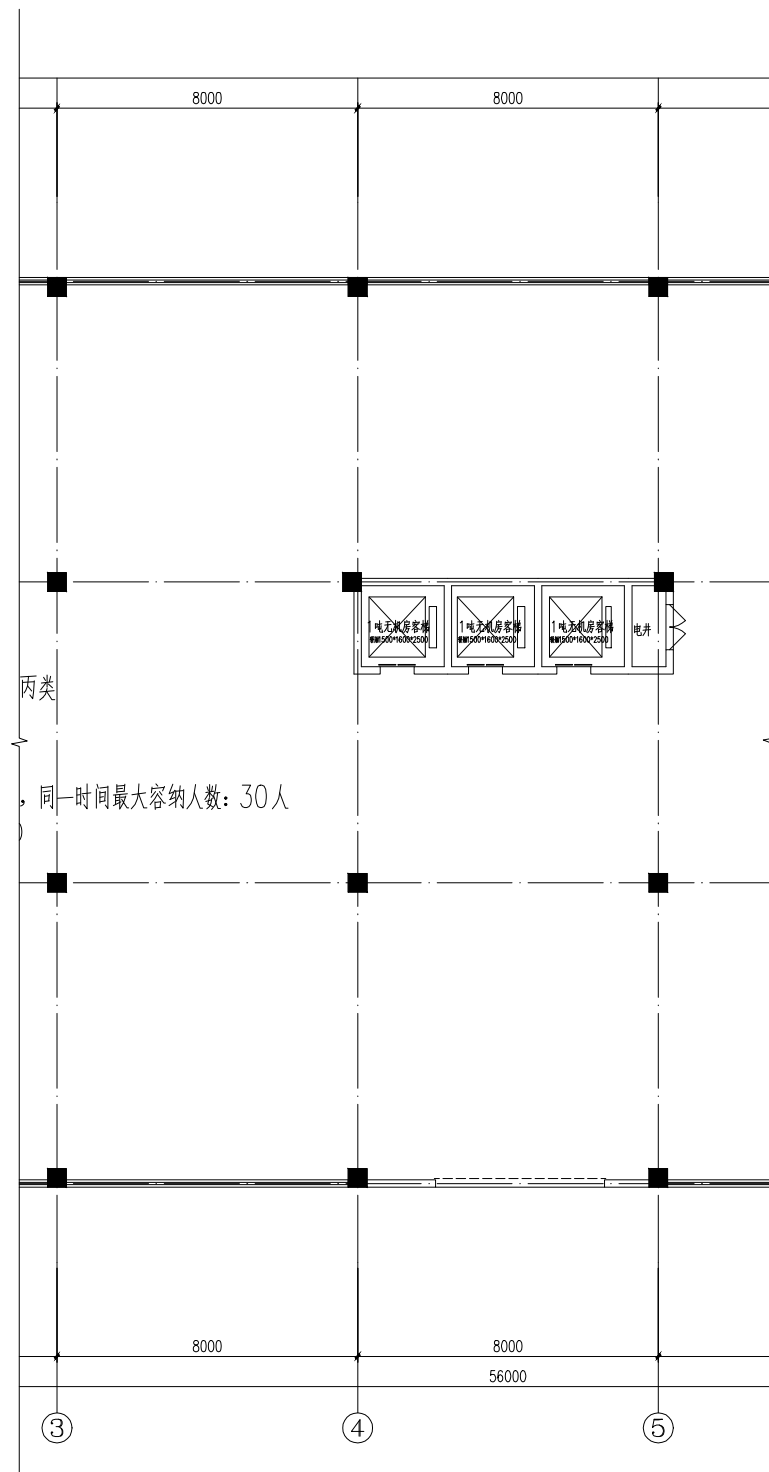


一层平面图 1:100

修改后

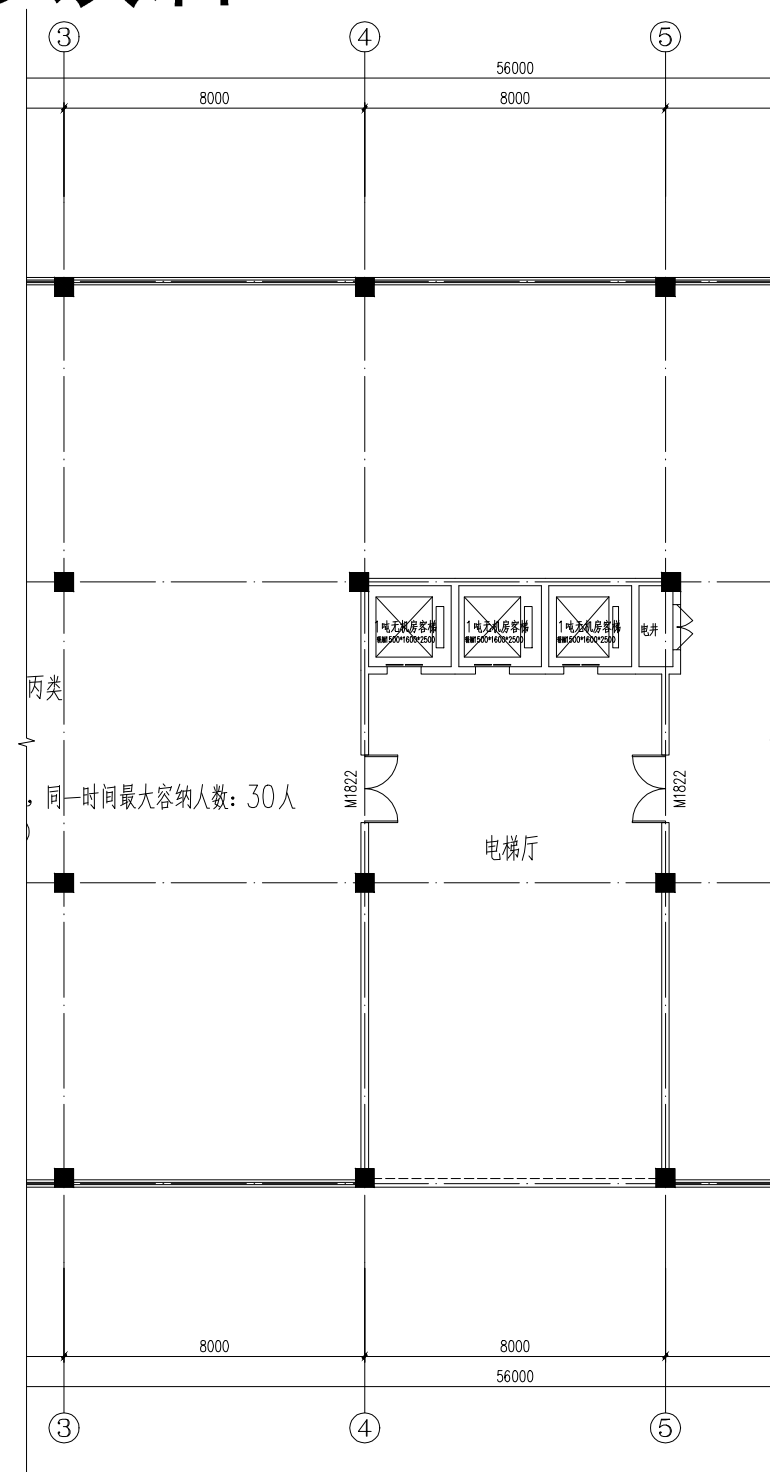


一层平面图 1:100


修改前

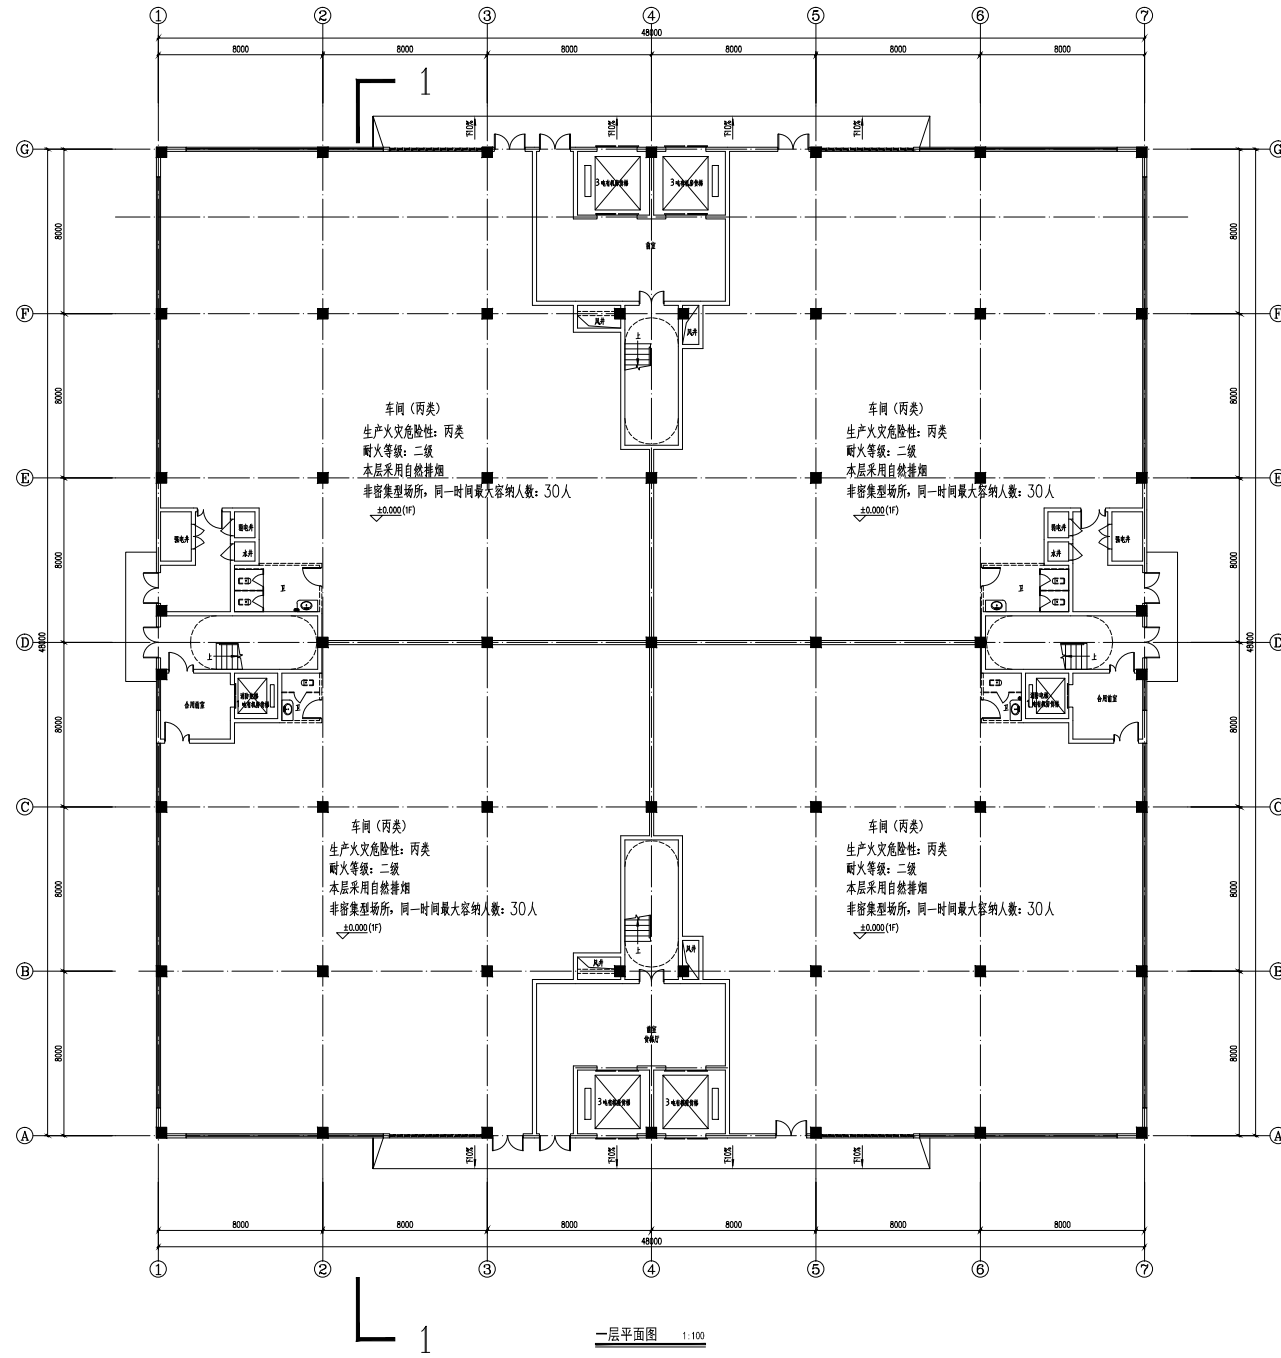

修改后

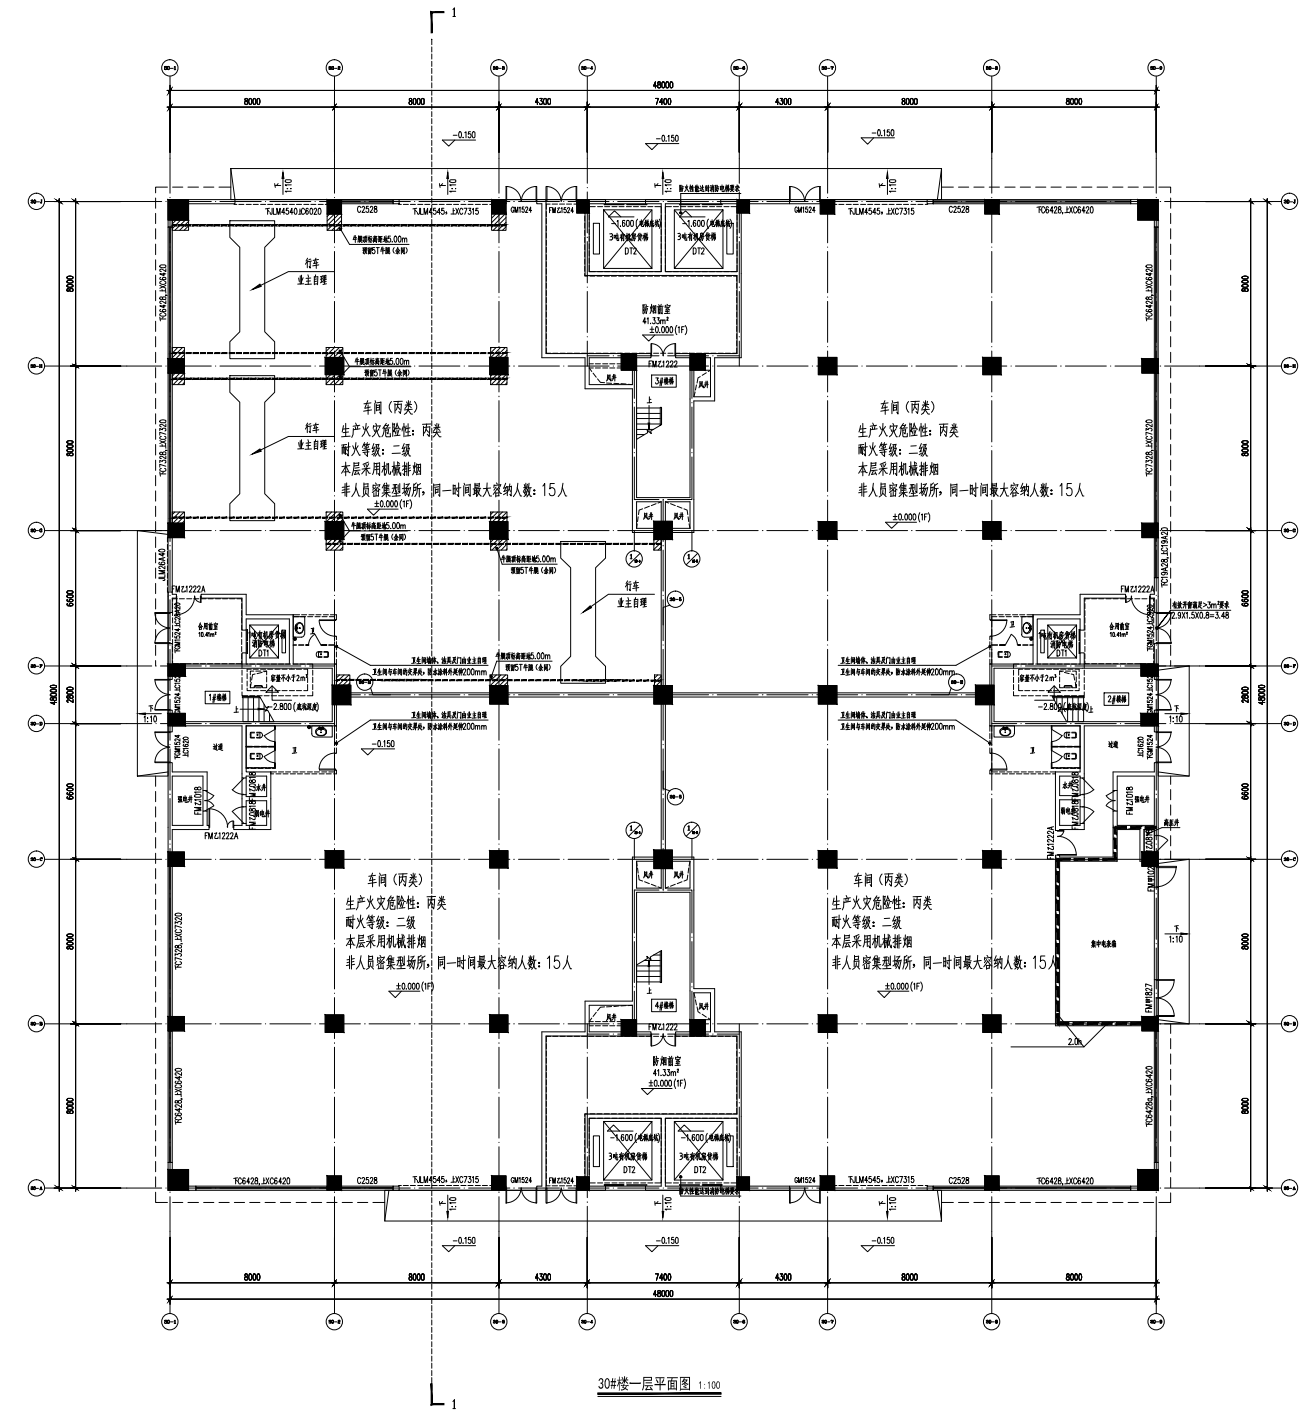


修改前

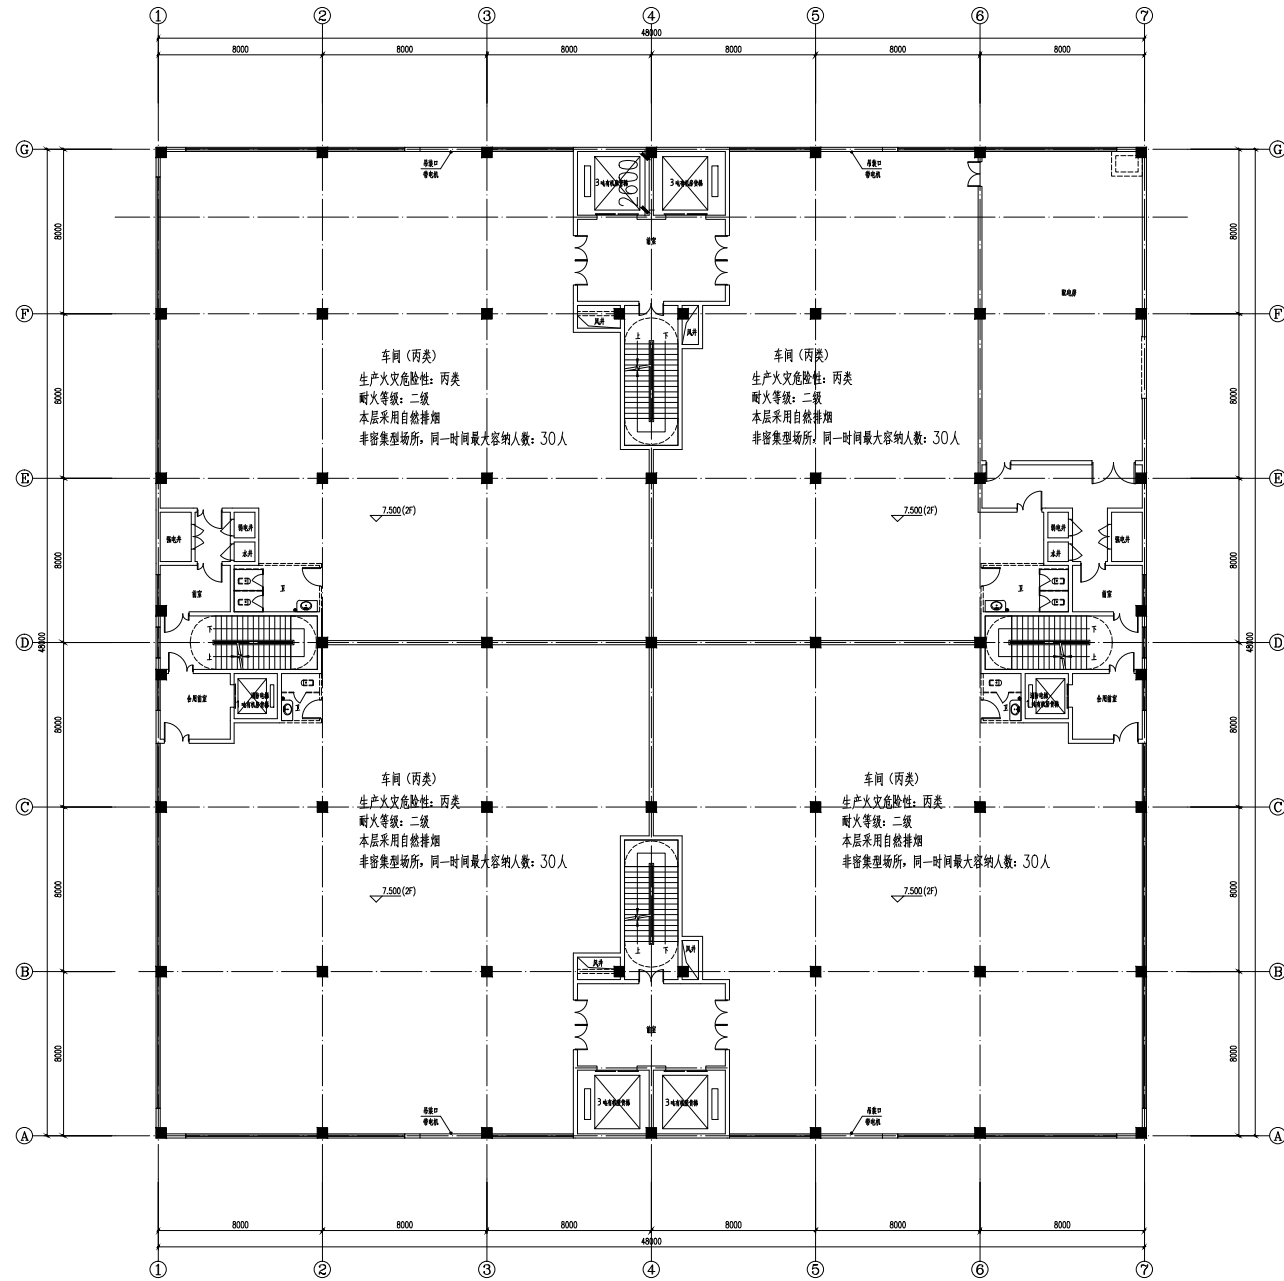


二层平面图 1:100

修改后

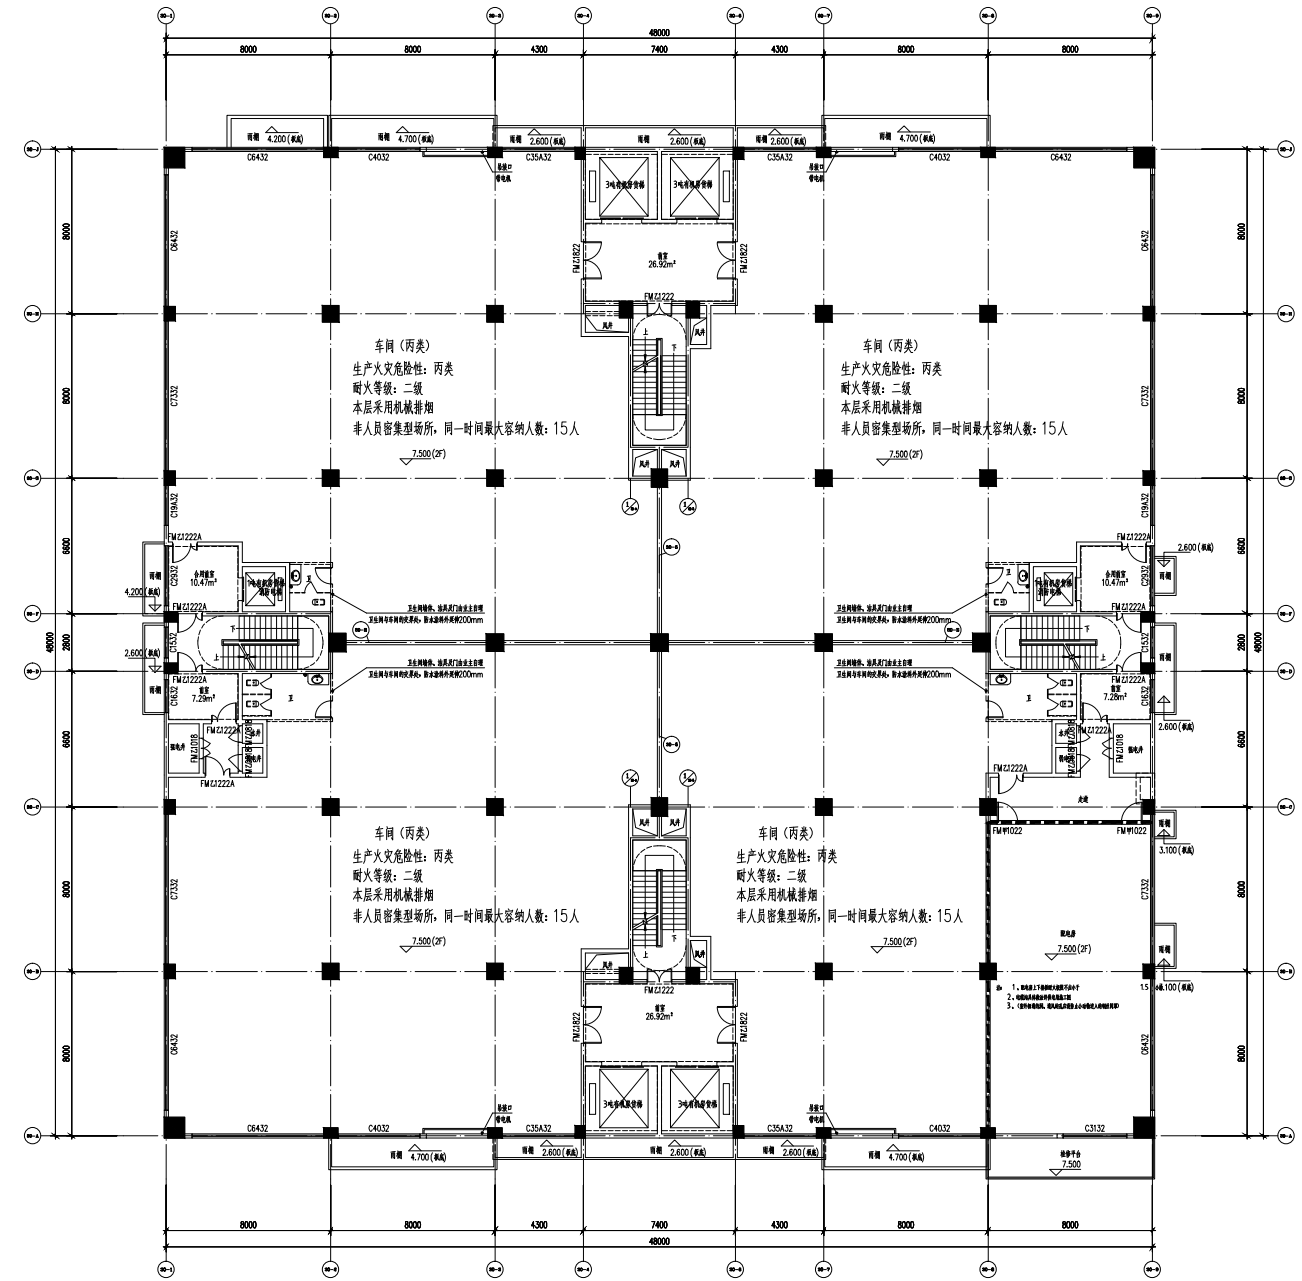


30#楼二层平面图 1:100

修改前

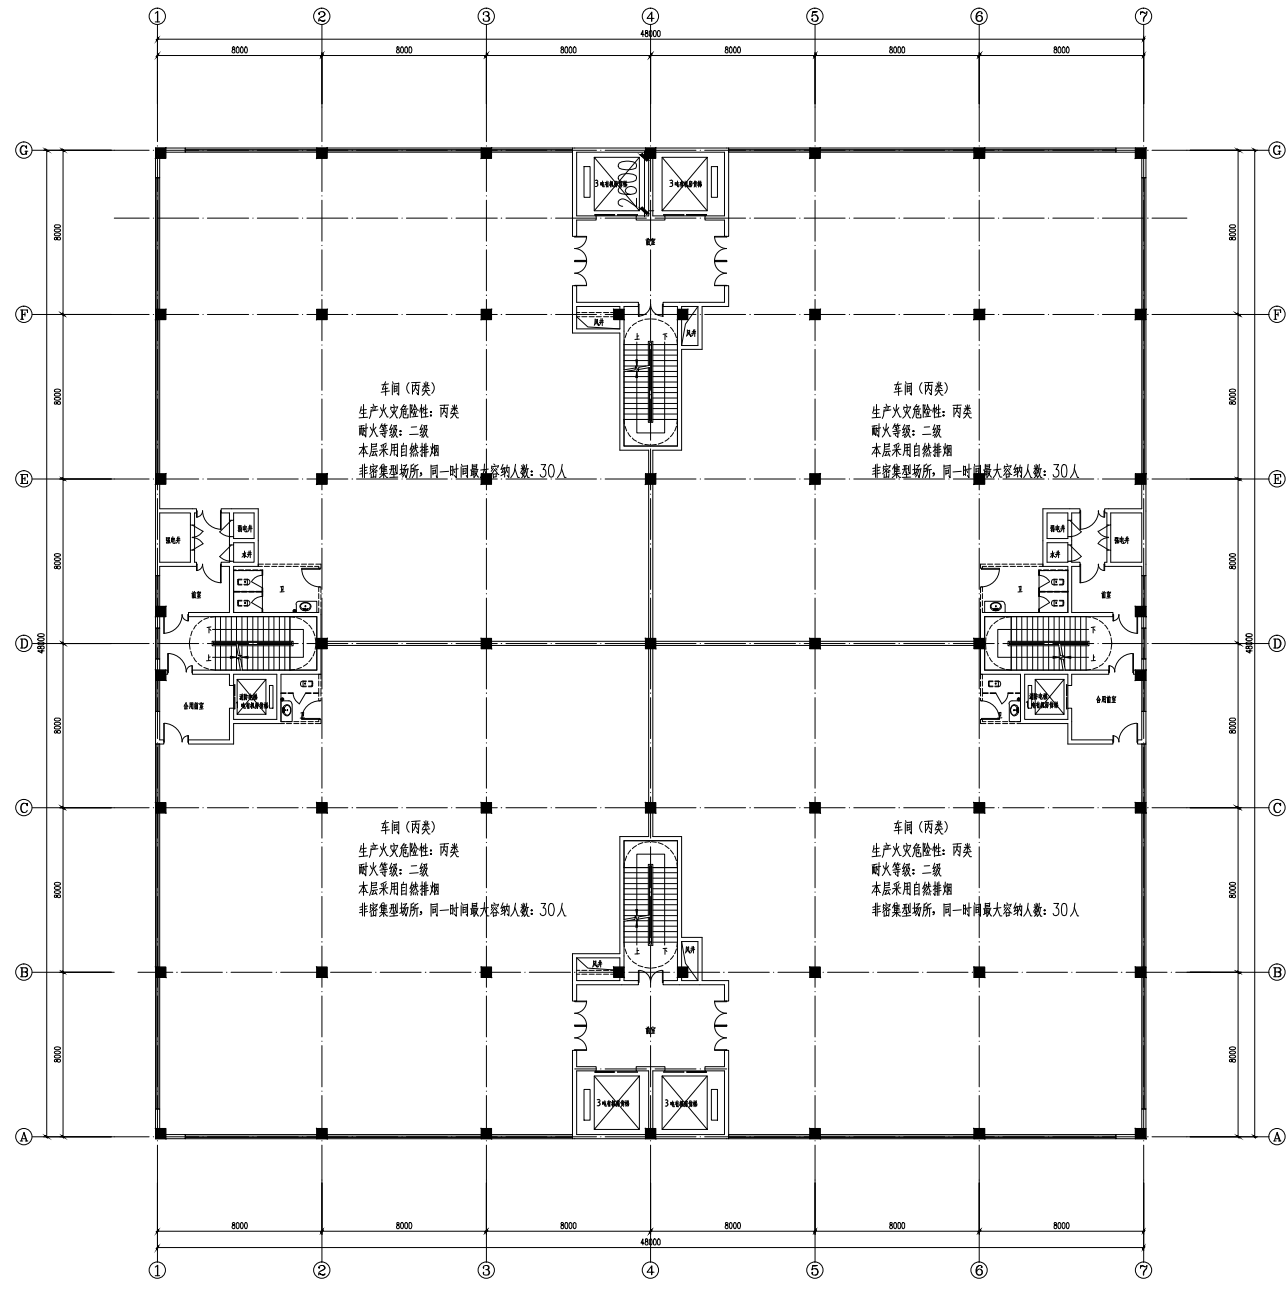


三~五层平面图 1:100

修改后

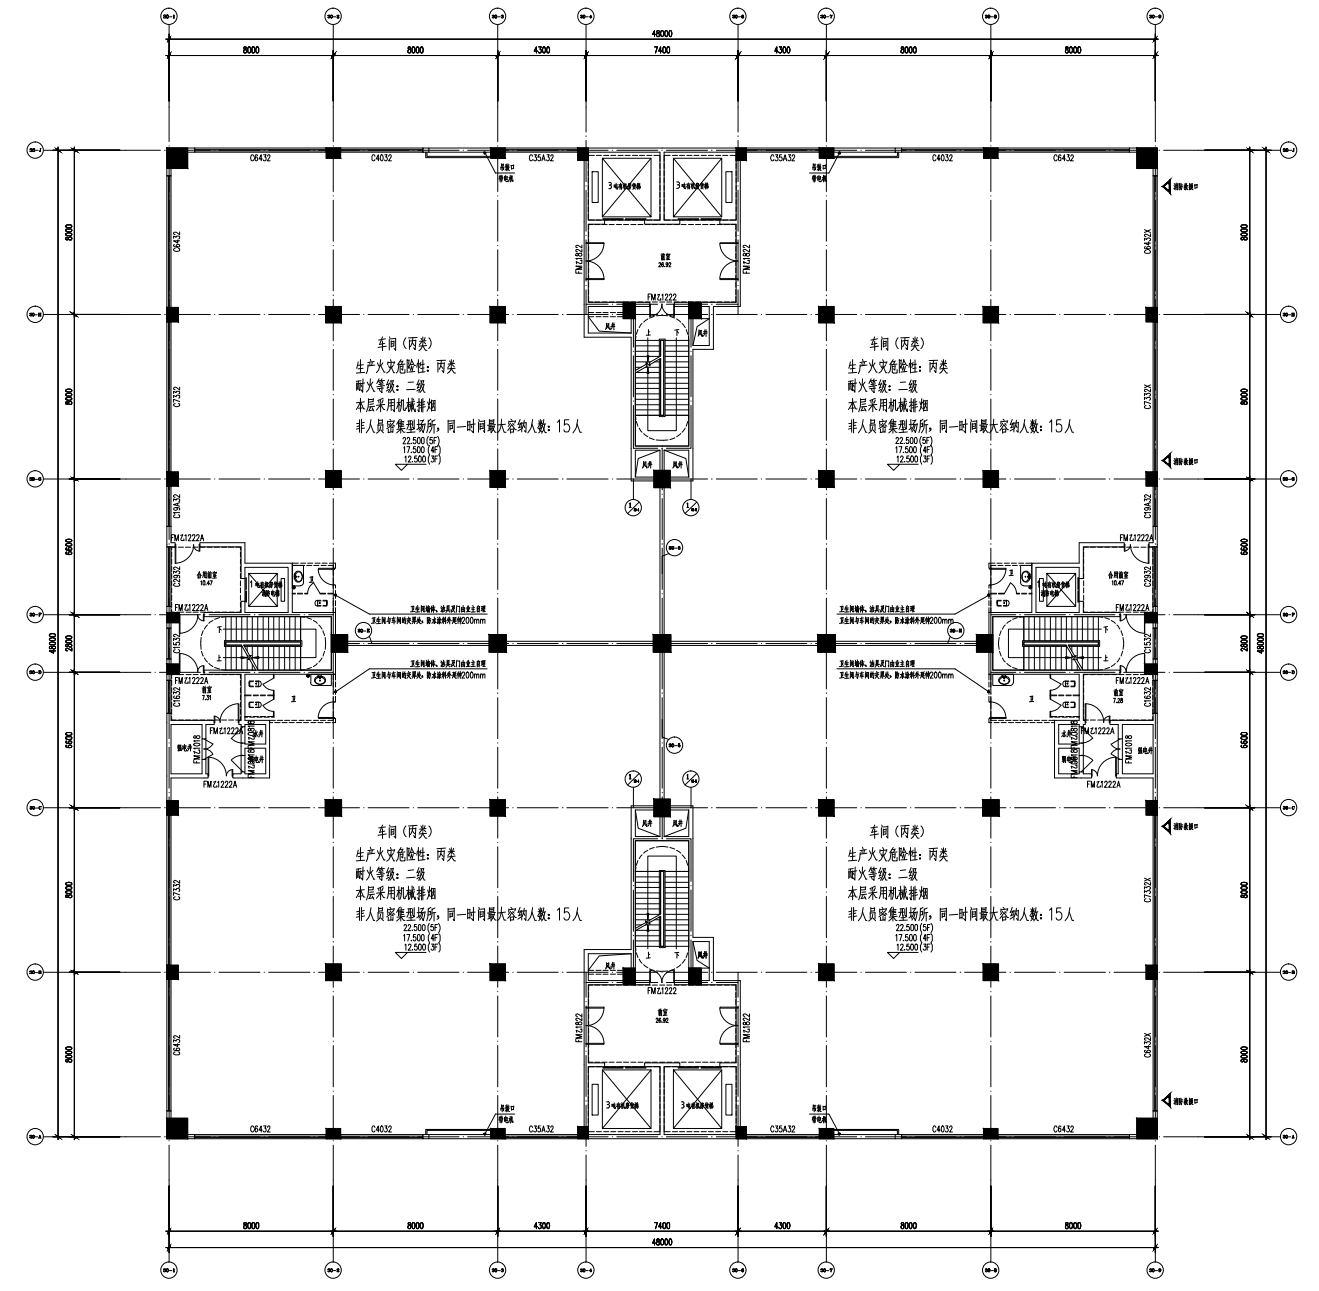


30#楼三~五层平面图 1:100

修改前

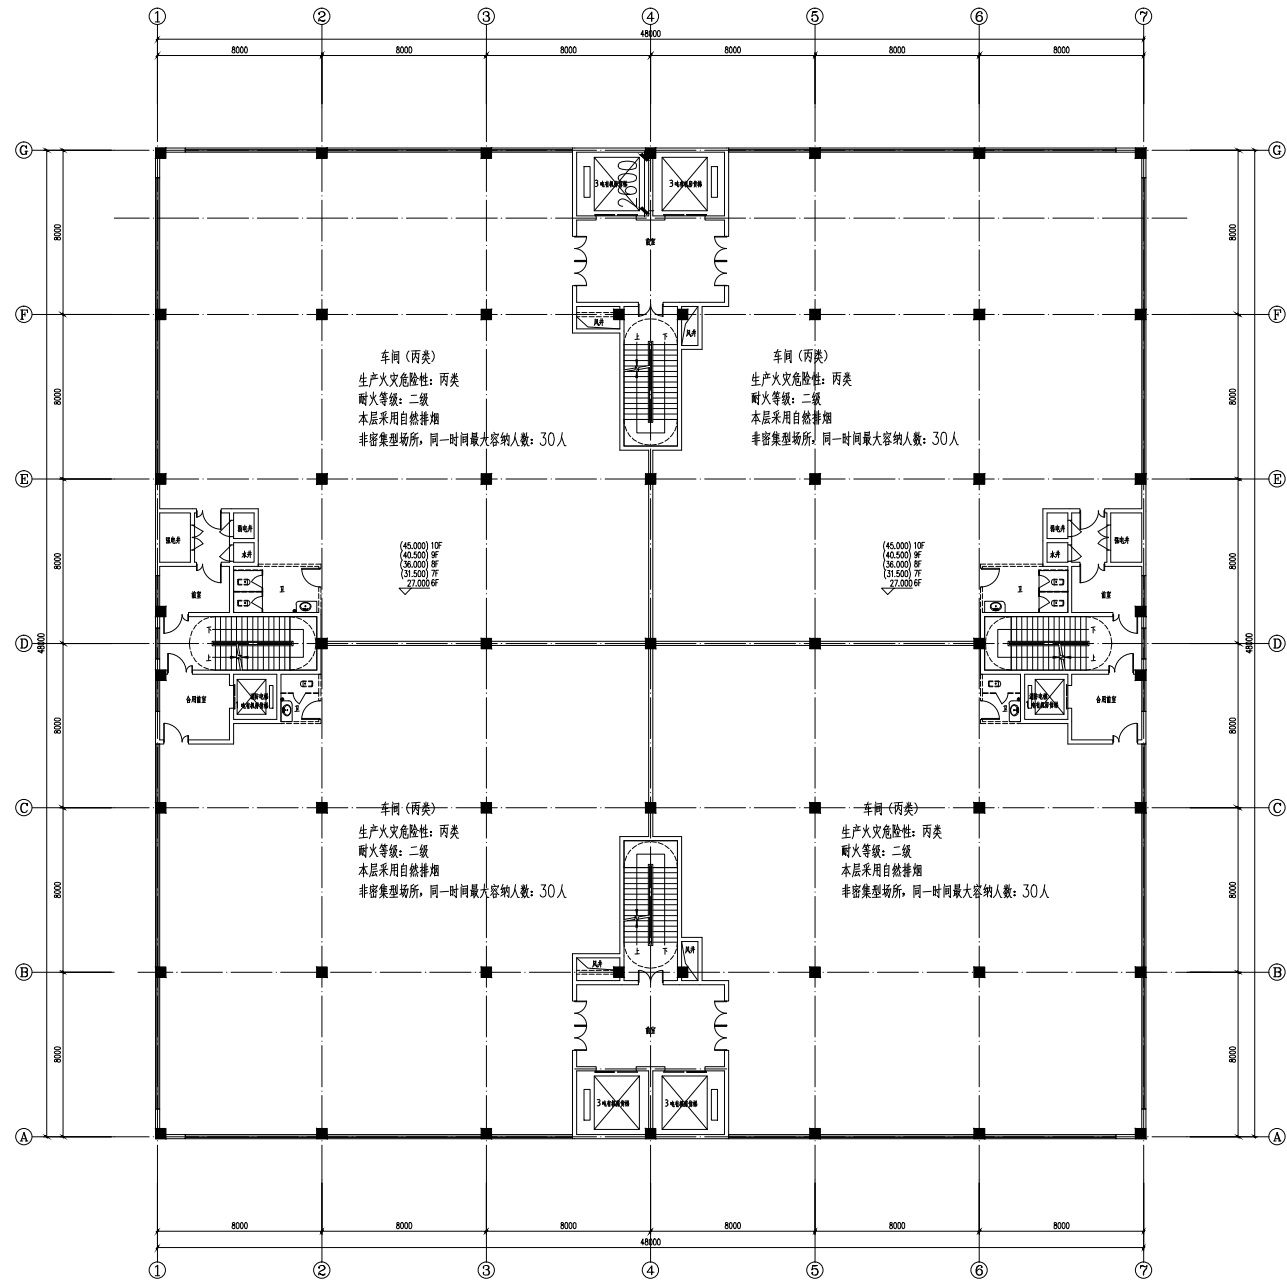

六~十层平面图 1:100/100

修改后

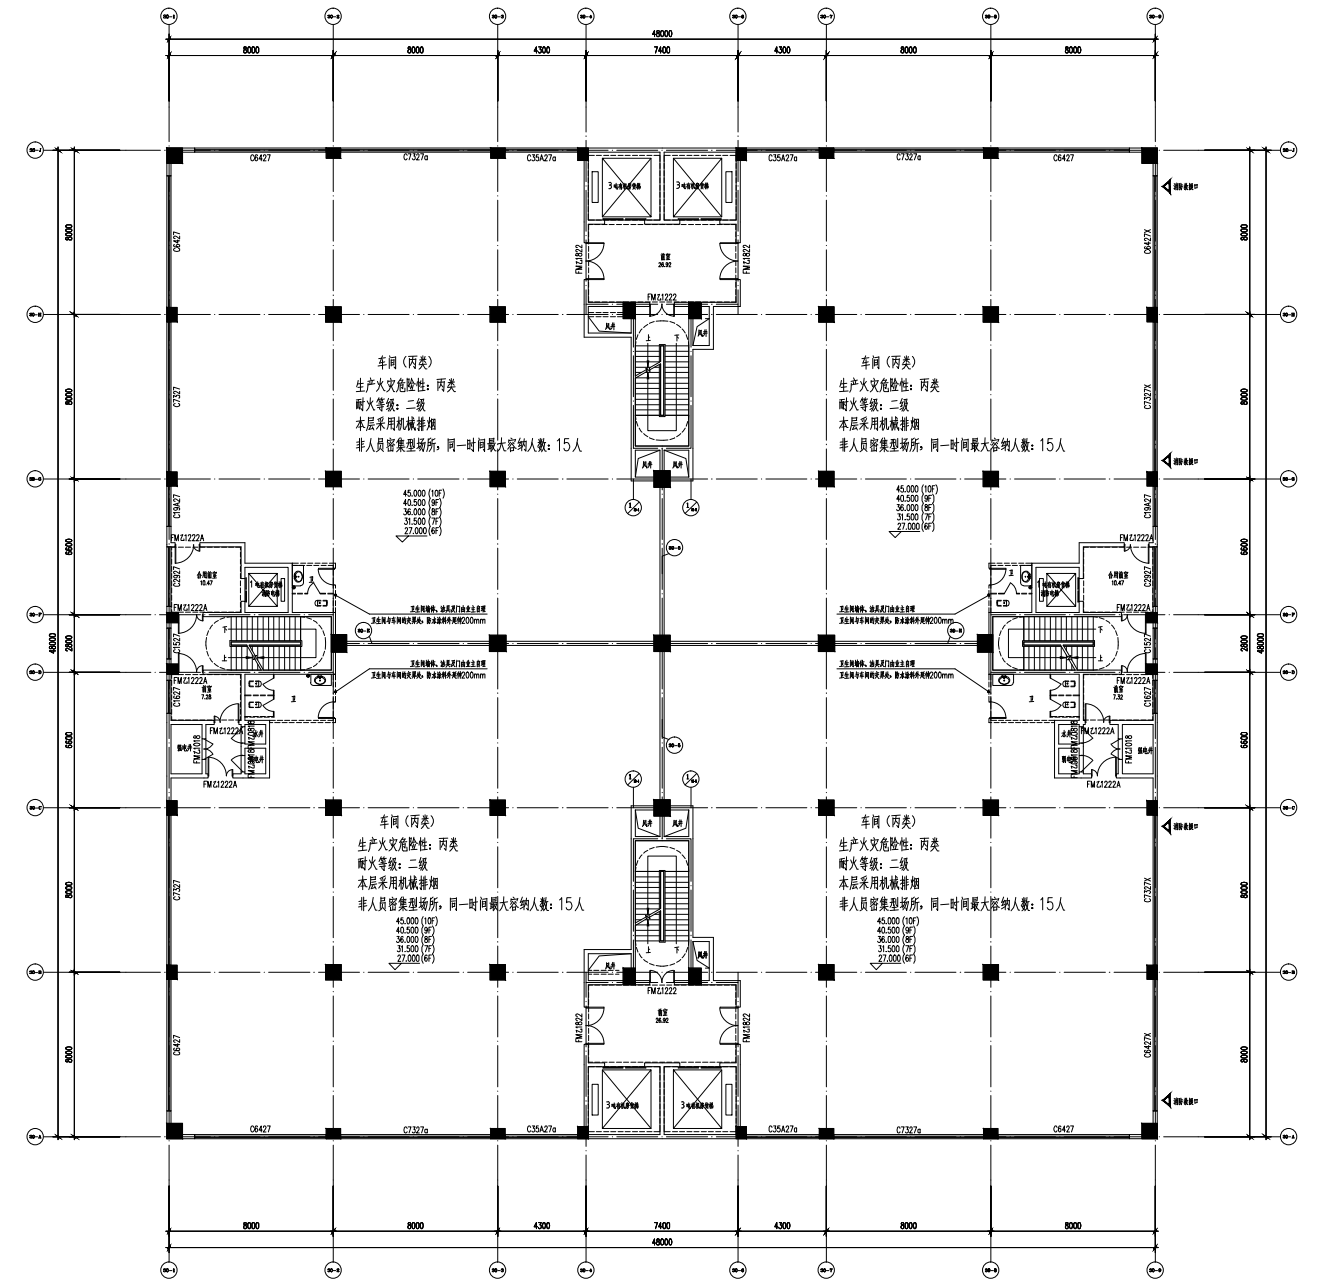

30#楼六~十层平面图 1:100

