



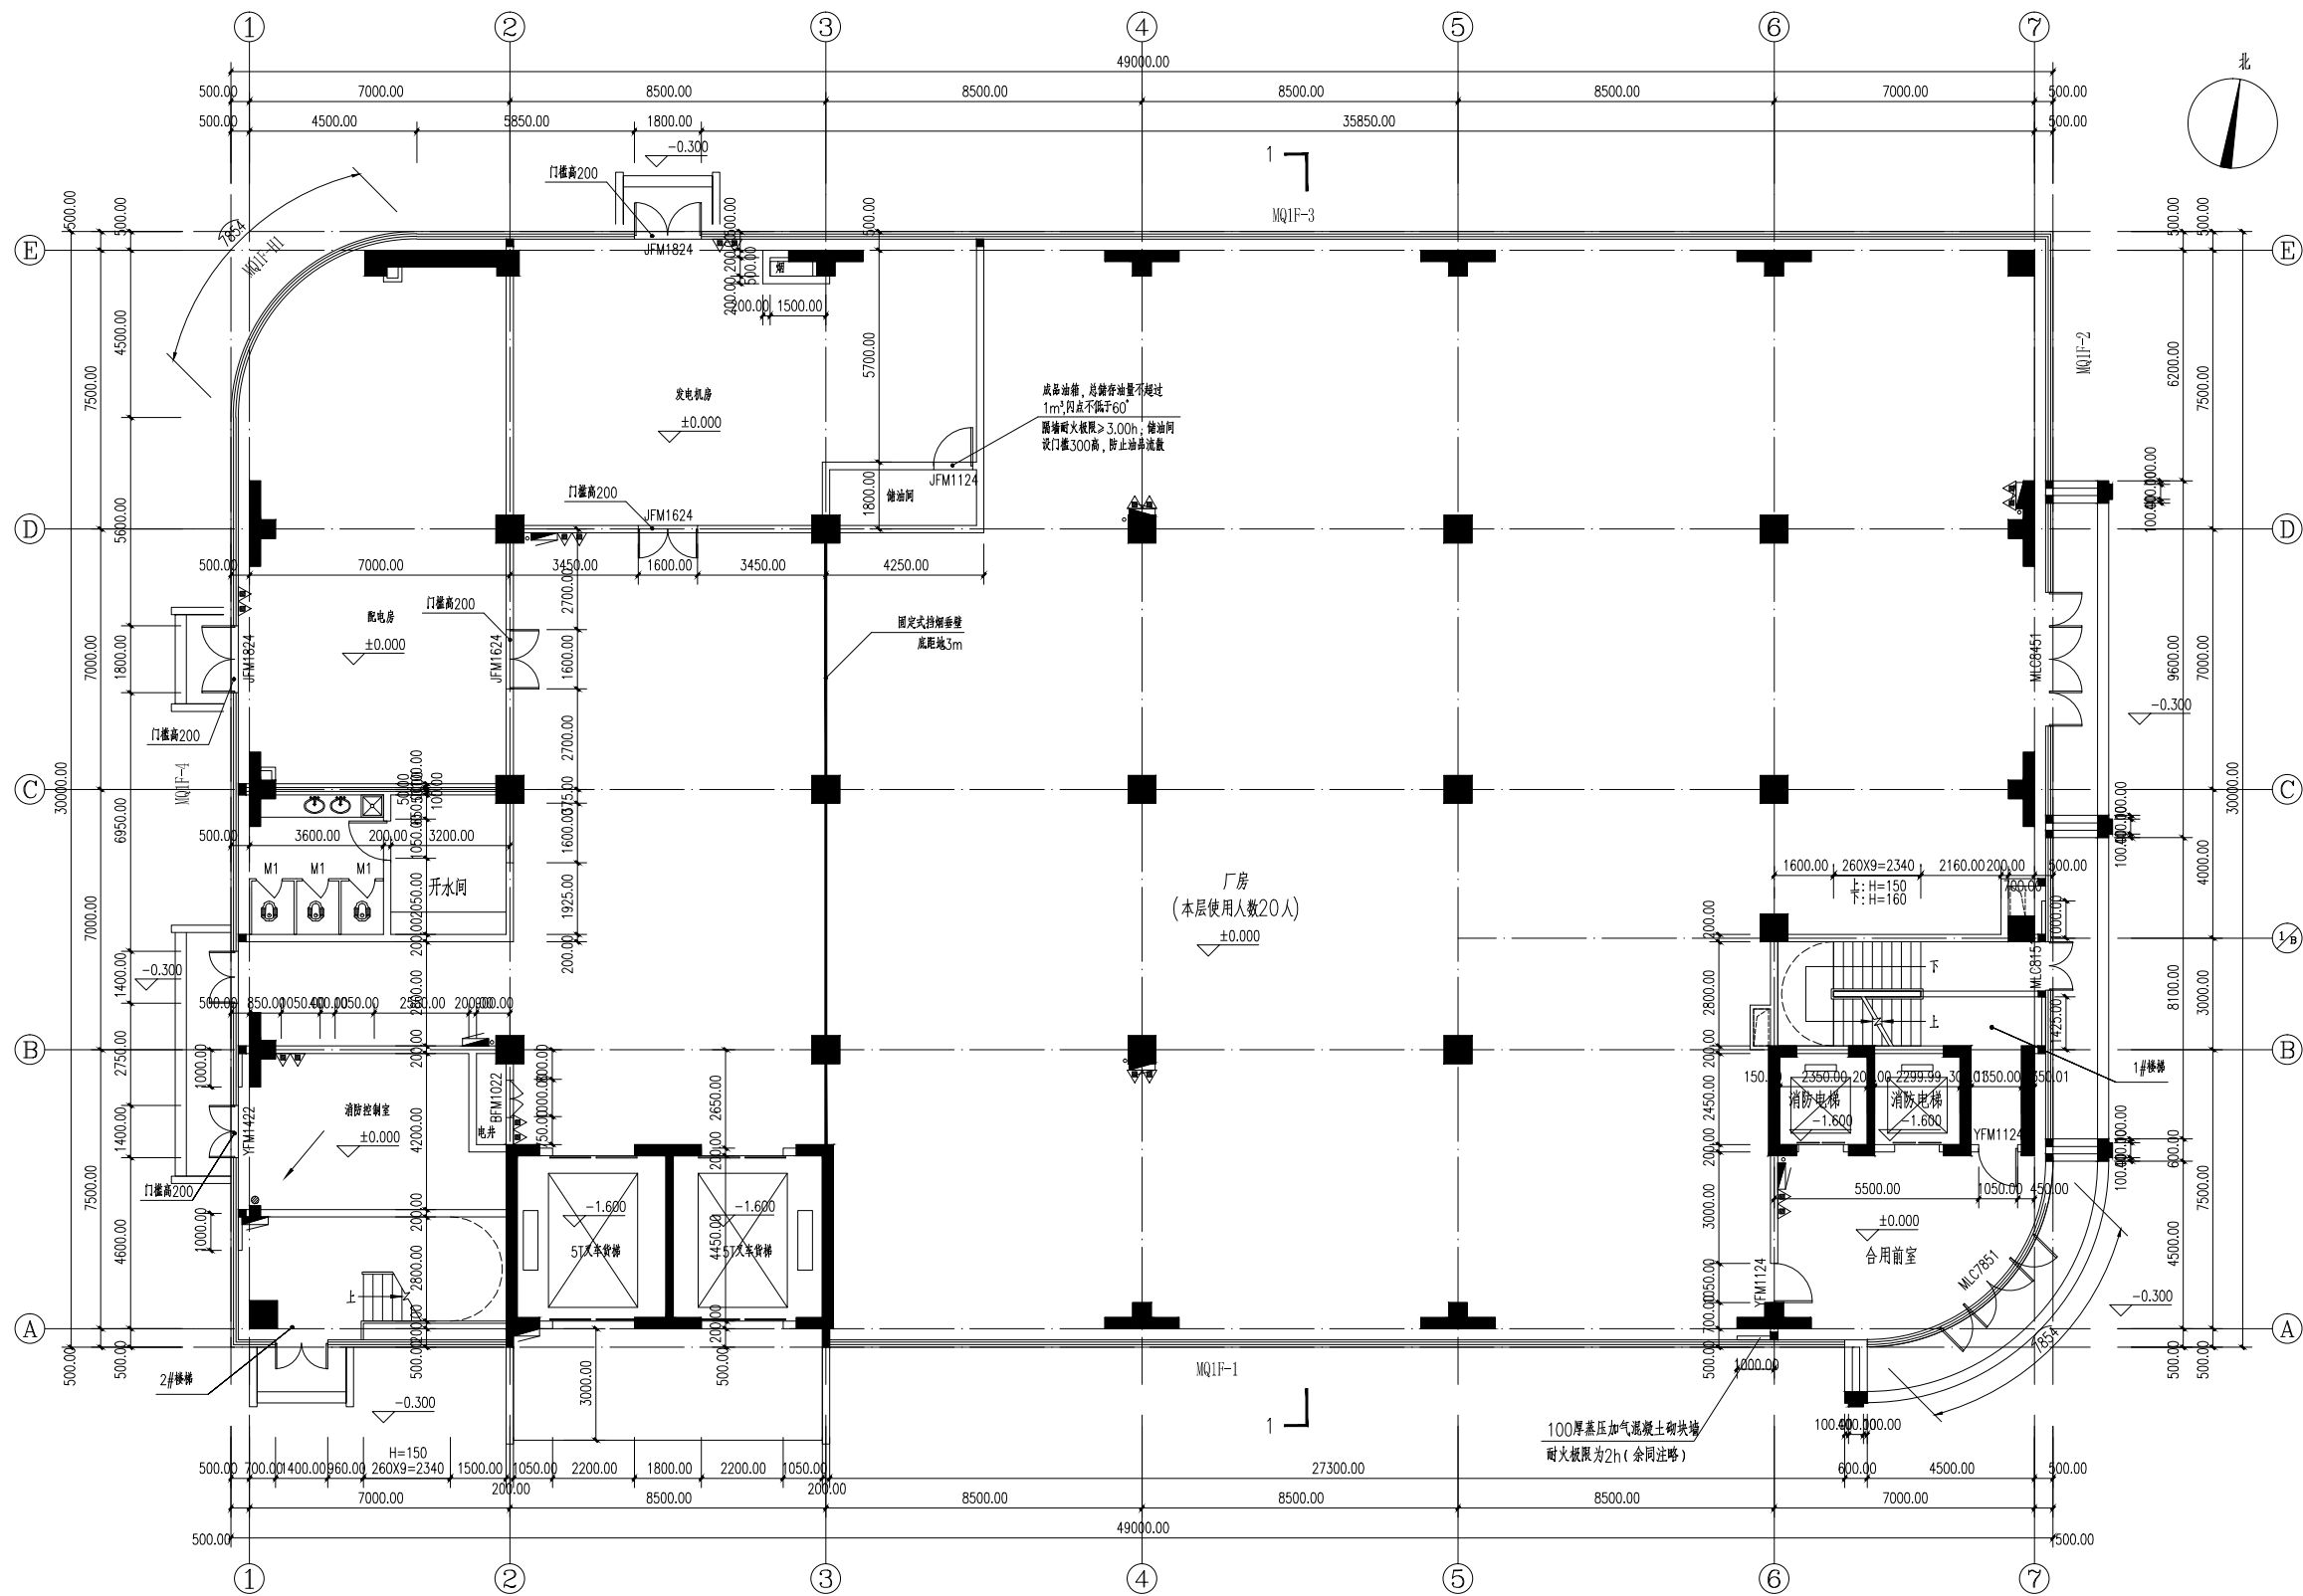


首层平面图 1:150

楼层表	
层数	标高 H
RF	42.800
9F	38.200
8F	33.600
7F	29.000
6F	24.400
5F	19.800
4F	15.200
3F	10.600
2F	6.000
1F	0.000

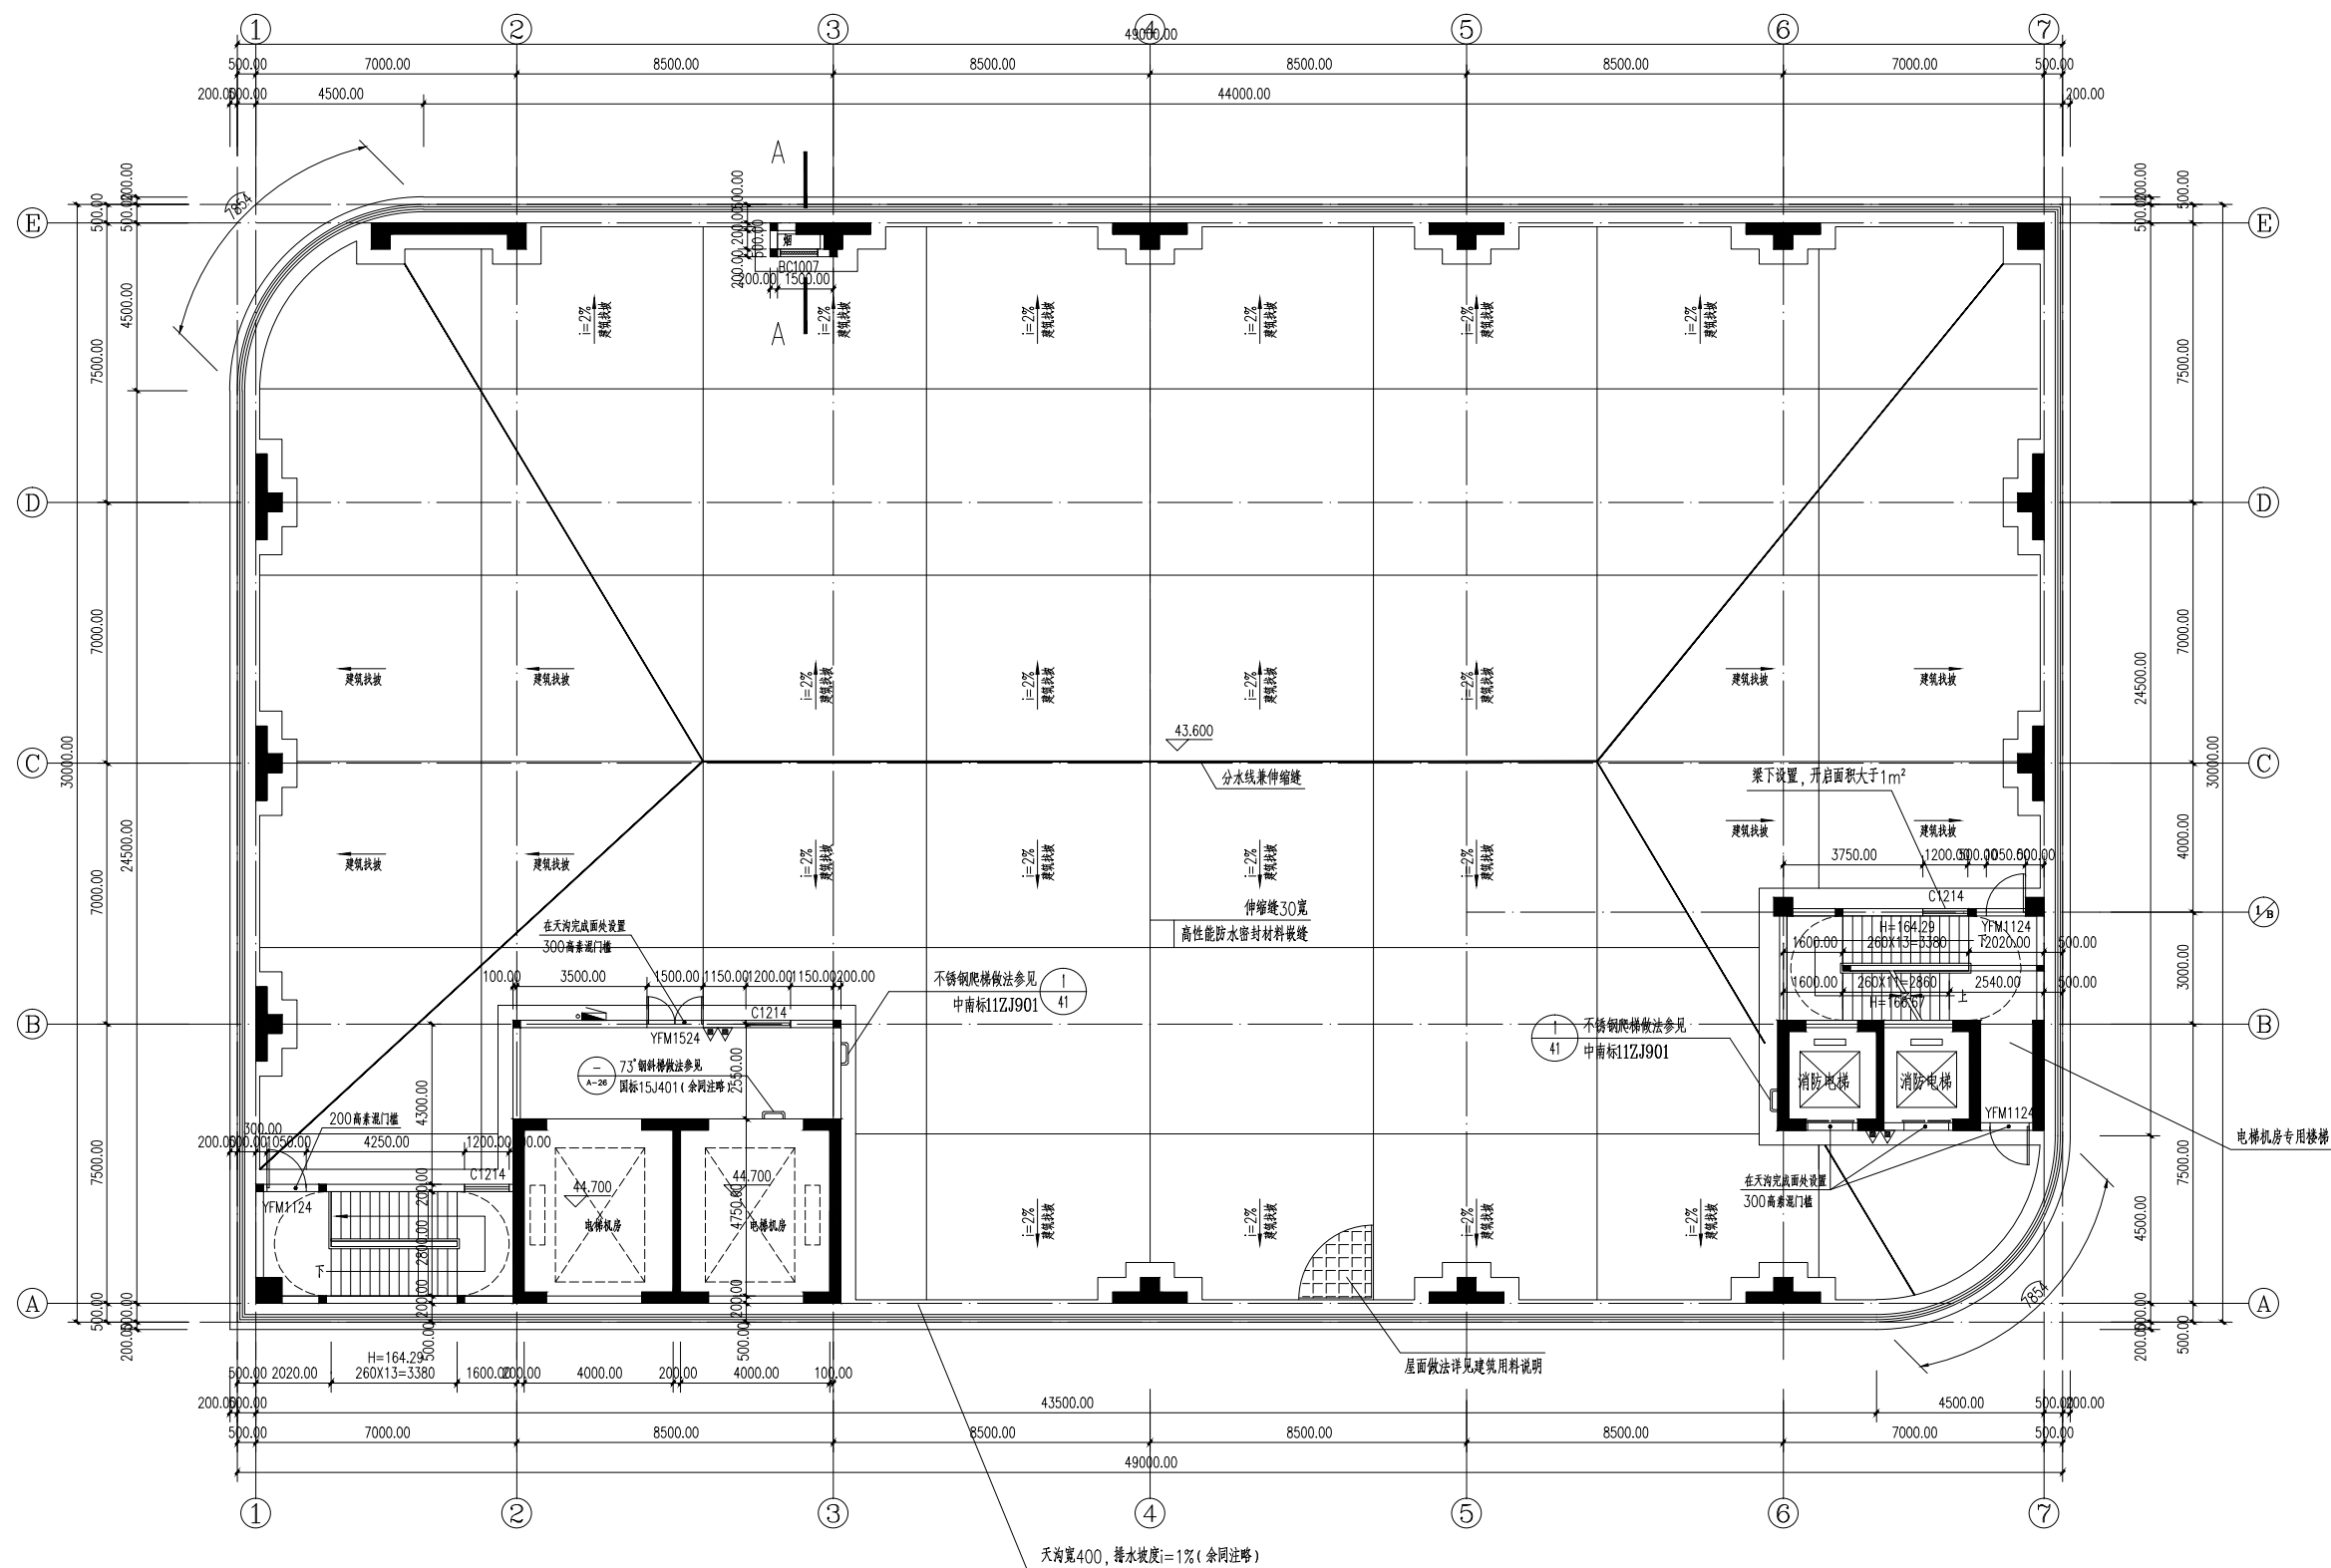

屋面层平面图 1:150

楼层表	
层数	标高 H
RF	42.800
9F	38.200
8F	33.600
7F	29.000
6F	24.400
5F	19.800
4F	15.200
3F	10.600
2F	6.000
1F	0.000

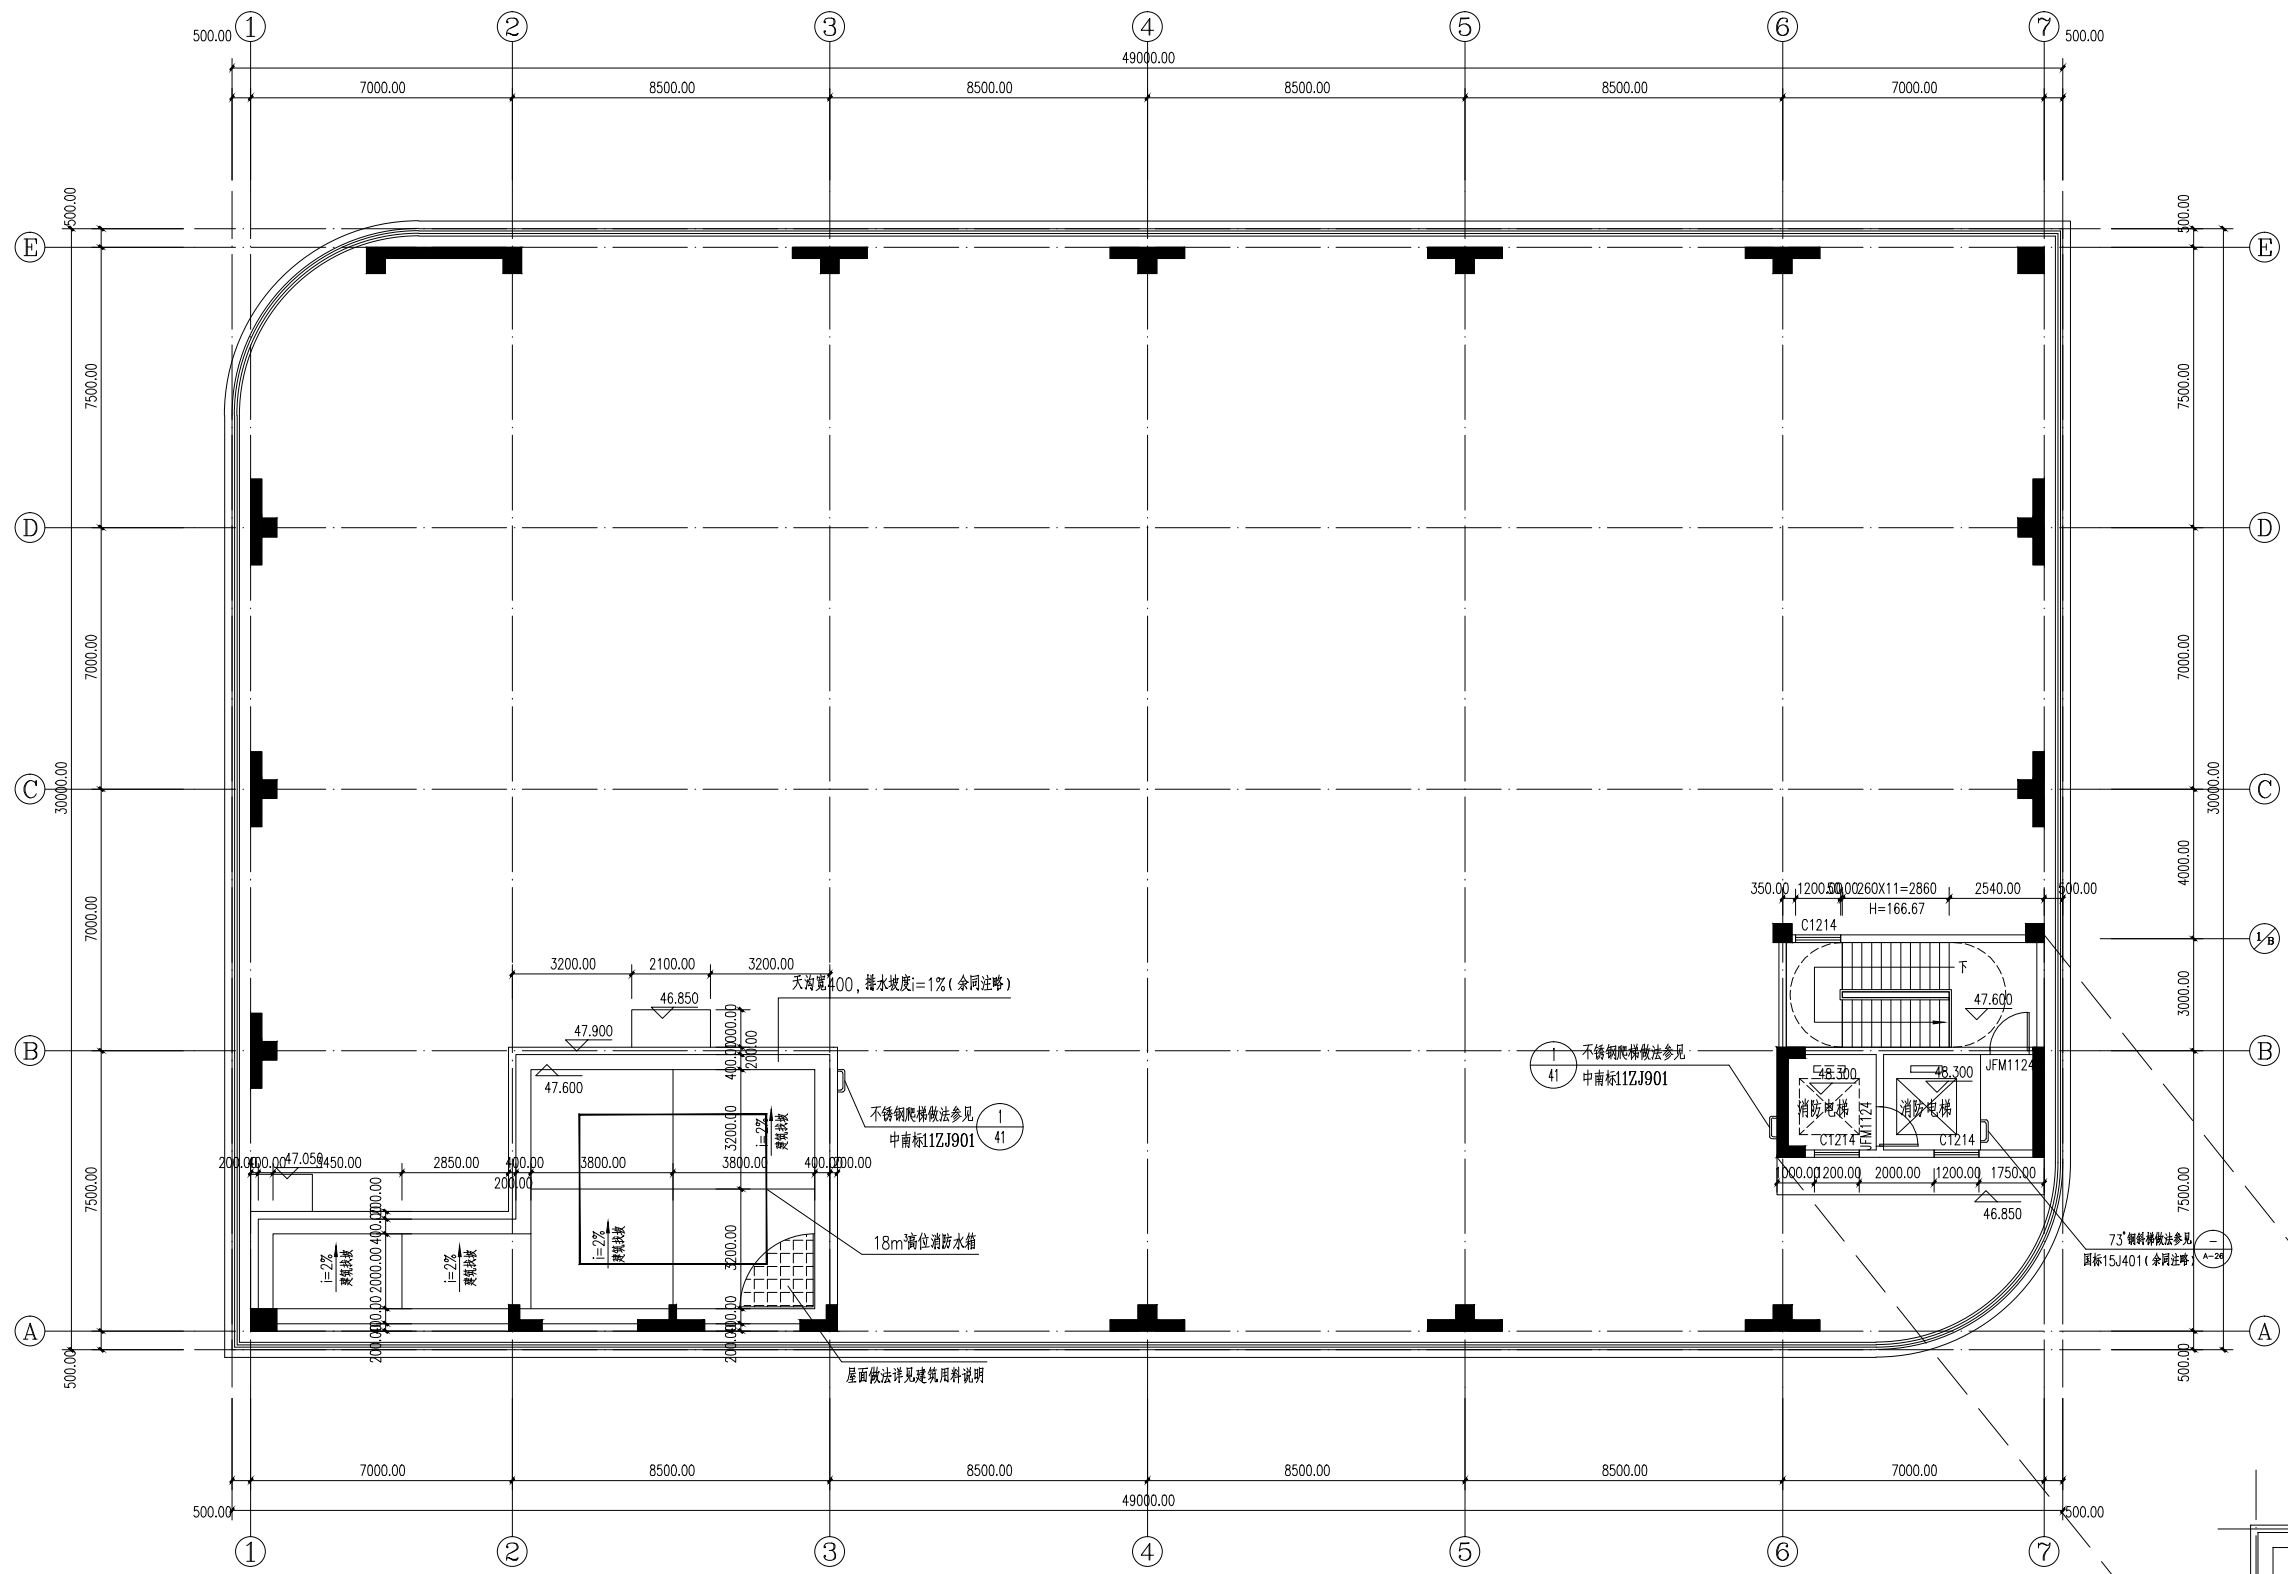

梯间屋面层平面图 1:150

楼层表	
层数	标高 H
RF	42.800
9F	38.200
8F	33.600
7F	29.000
6F	24.400
5F	19.800
4F	15.200
3F	10.600
2F	6.000
1F	0.000