



修改前

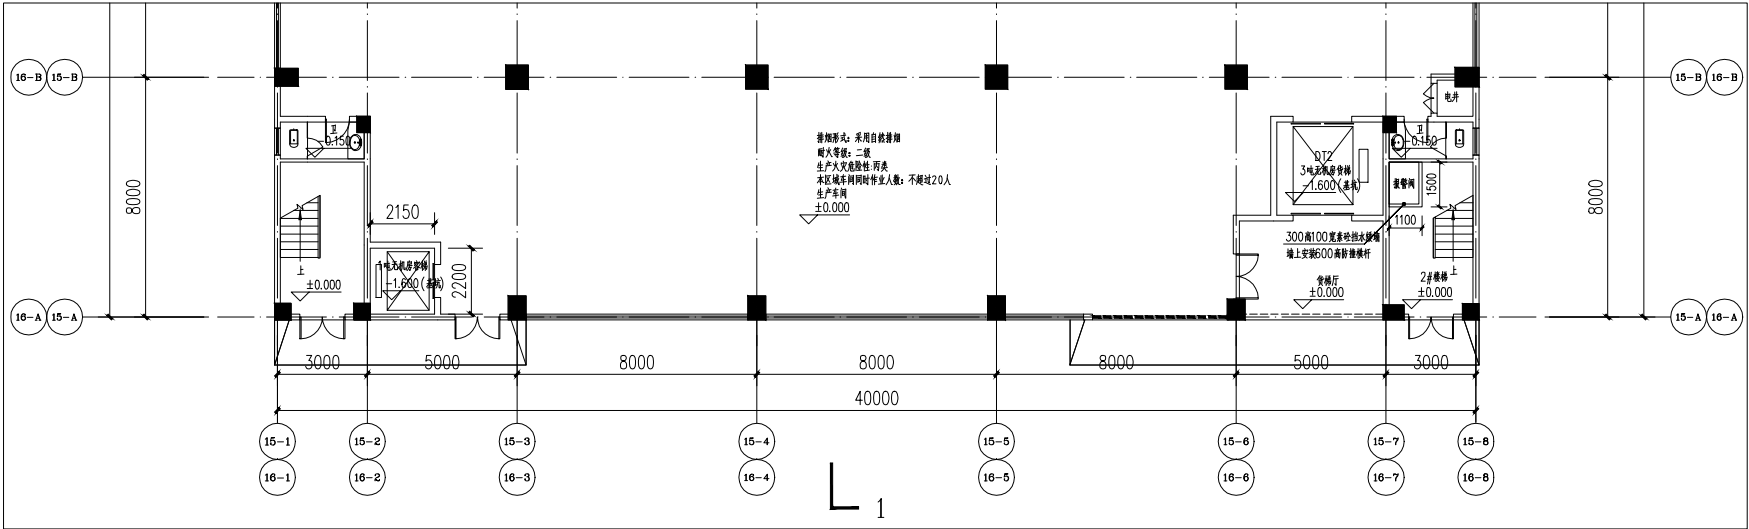


A15#A16#一层平面图 1:100

修改后

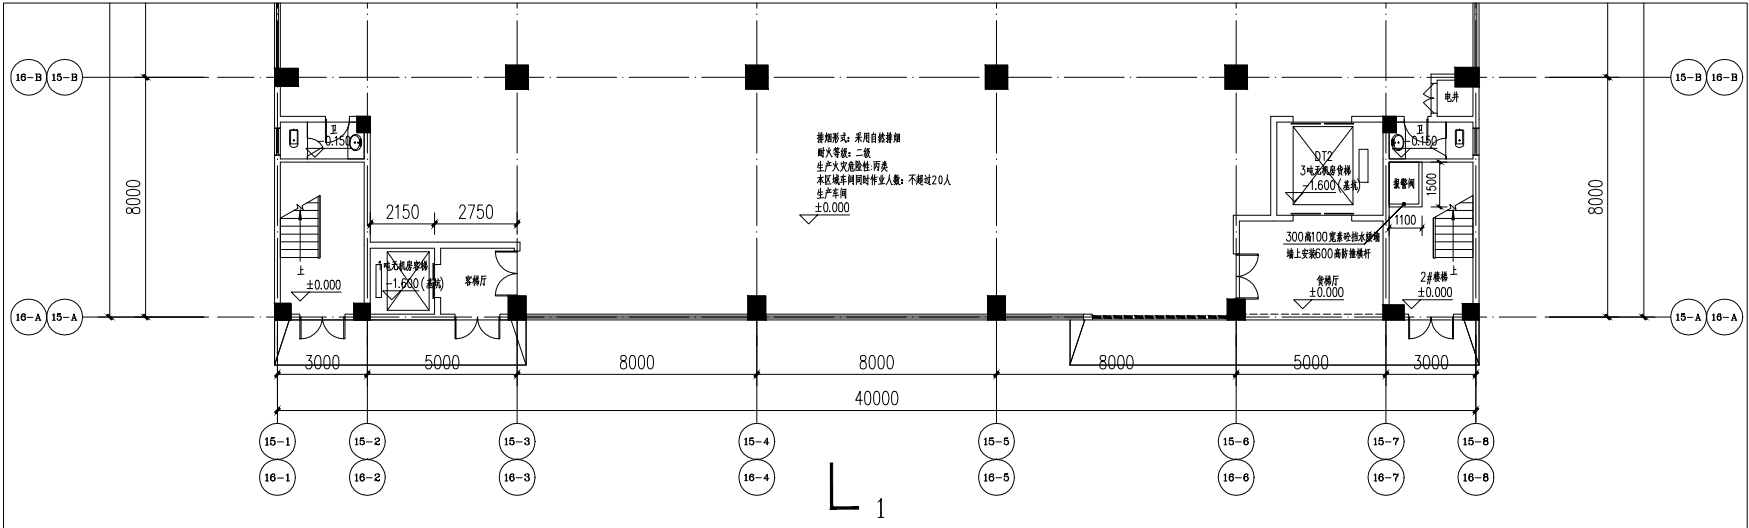


A15#A16#一层平面图 1:100

修改前

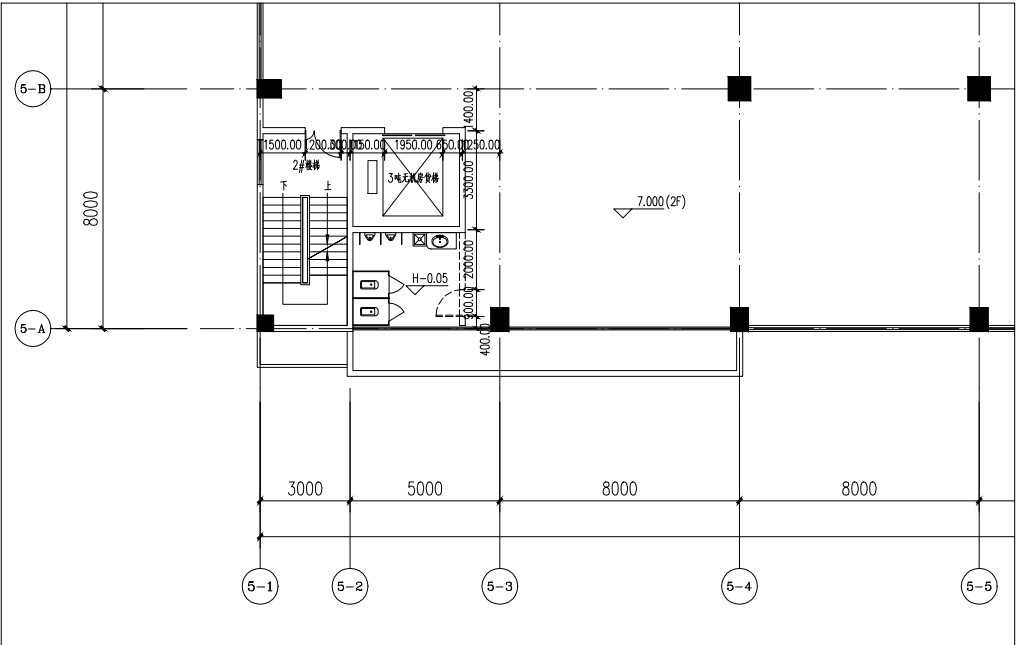


A05#二层平面图 1:100

修改后

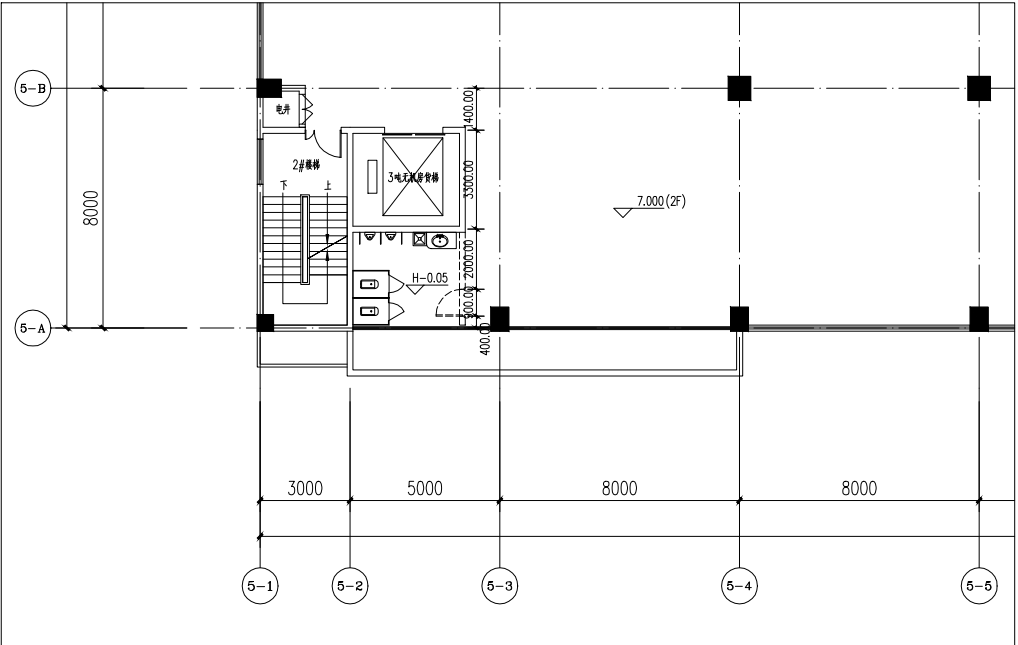


A05#二层平面图 1:100

修改前

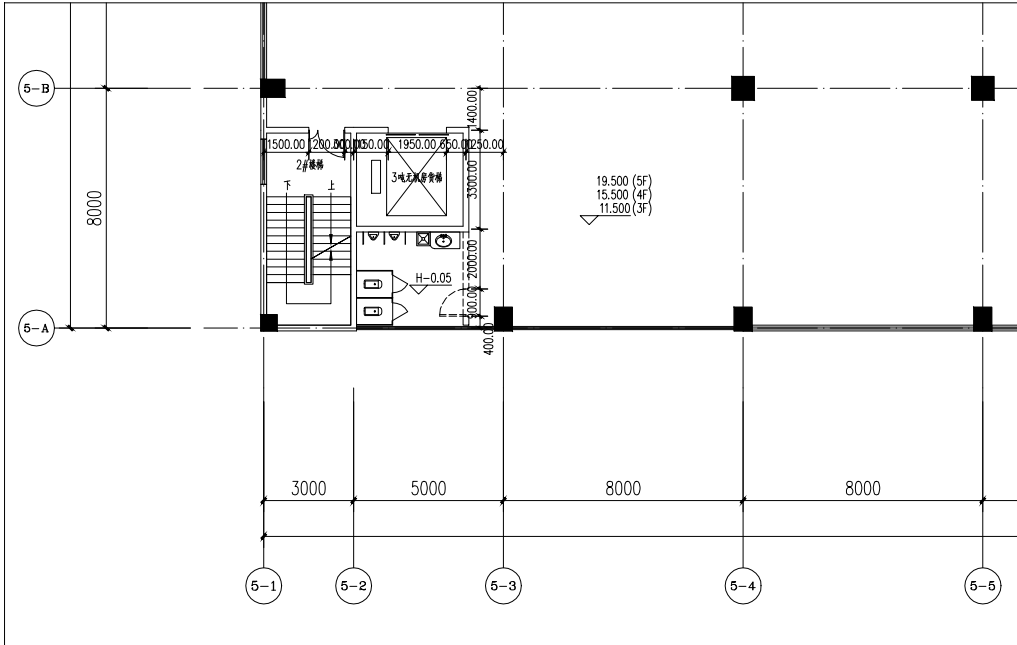

A05#三-五层平面图 1:100

修改后

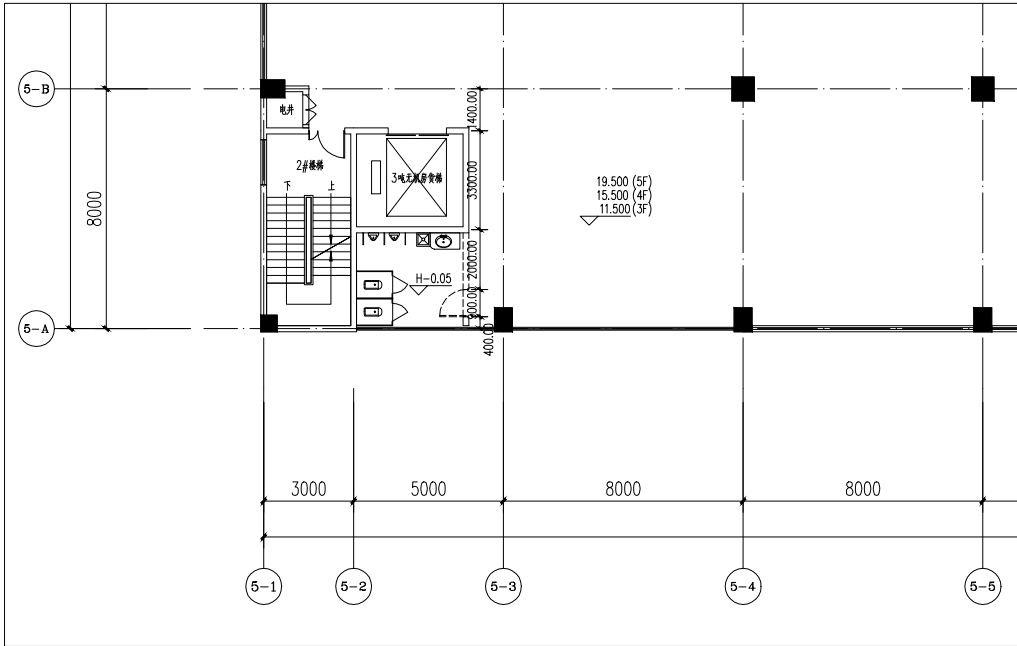

A05#三-五层平面图 1:100